


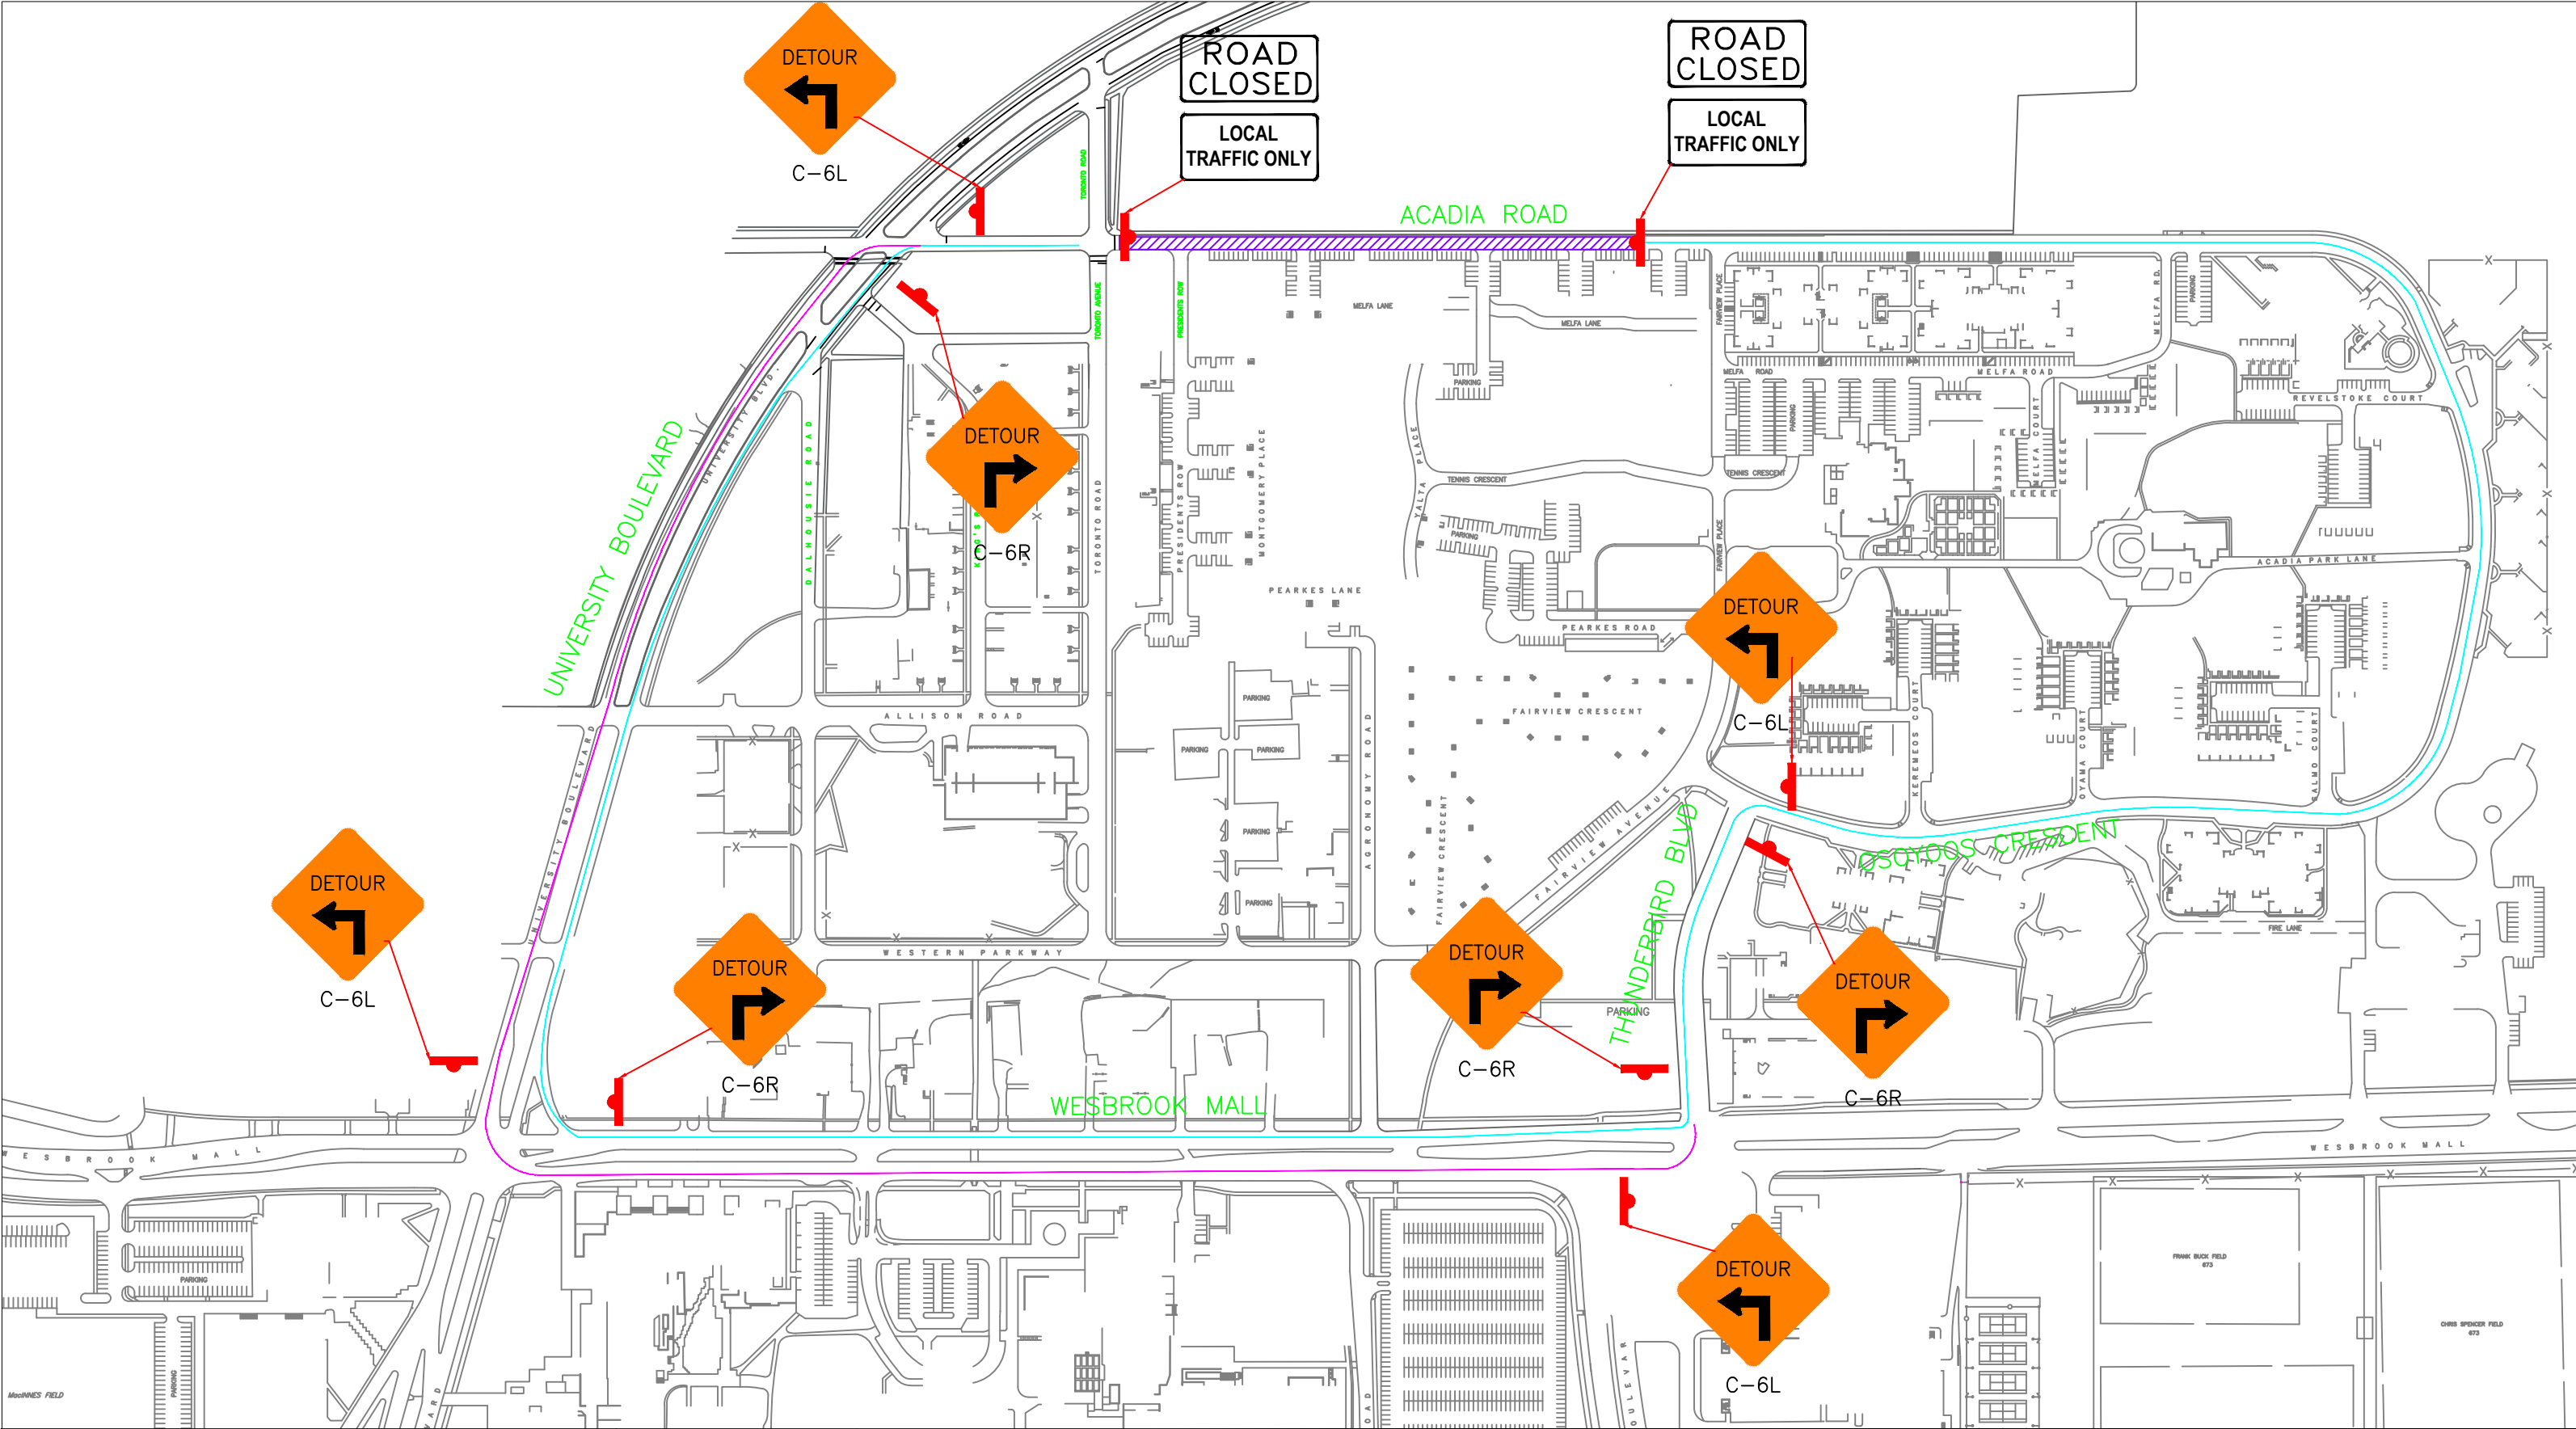

LEGEND:

- Advanced Warning Sign
- Detour Route (East)
- Detour Route (West)
- Closure Area

VALLEY TRAFFIC SYSTEMS, INC.
TRAFFIC MANAGEMENT DIVISION
9770 199A STREET
LANGLEY BC V1M 2K7
PHONE: 604-513-0210
FAX: 604-513-3661

REVISIONS:

DATE	DETAILS

NOTES:

- Dates: TBD
- Hours of Operation: TBD
- Duration: TBD
- Traffic Plan based on a 50 km/h speed zone
- TCP's to assist pedestrian and cyclists are required
- Existing lane alignment to be reinstated at the end of each shift
- Traffic specifications based on the MOT manual for work on roadways (1999)

MUNICIPAL PROJECT NO.	
MUNICIPAL CONTACT: TBD	
ONSITE CONTACT:	
BUS STOP(S) TO BE REMOVED: N/A	
PARKING METERS TO BE REMOVED: N/A	

HALL CONSTRUCTORS				
UBC: ACADIA ROAD AND TORONTO ROAD				
Traffic Control Plan: Detour route for Acadia Road closure				
SCALE: NTS	DATE: 07.06.2017	VTS PROJ. NO. 15702	DWG. NO. DWG05	REV. BY: 00 HAT